


FLOW DIAGRAM FOR COTTONSEED DELINTING & HULLING PLANT.

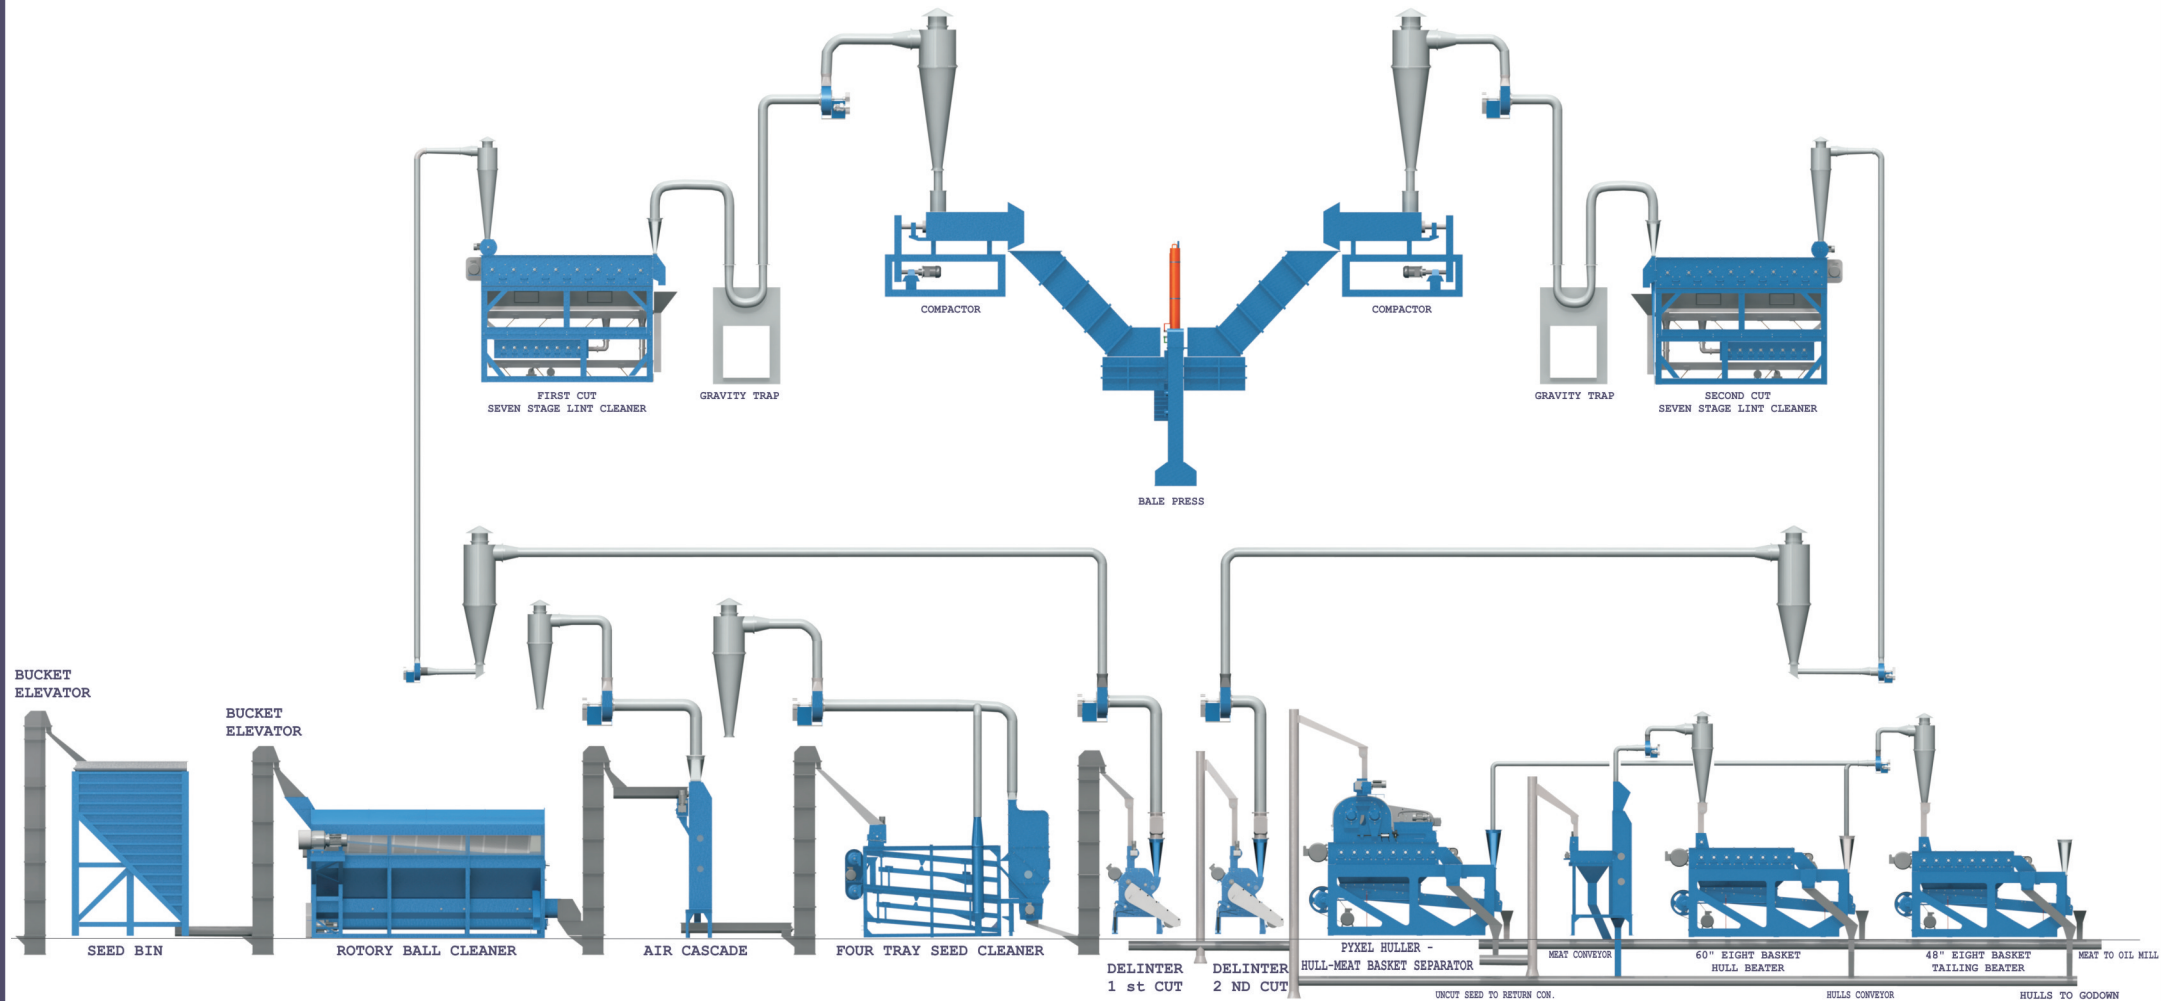

Cottor Plants (India) Pvt. Ltd.

Certified ISO 9001:2015 Company

706, Acme Plaza, Opp. Sangam Talkies, Andheri-Kurla Road, ANDHERI (EAST), MUMBAI - 400059, (INDIA.)

Tel: +91-22-2826 4201/2/3/4, E-mail: cottor@vsnl.com, Website: www.cottor.com